

MCA Douzy plan de phasage

Coupe type et Plan type

Profil dessiné par Covadis


Profil n°: 1
Coupe A-A'

Echelle en X : 1/1000

Echelle en Y : 1/1000

PC : 150.00 m

Altitudes TN
230.90
186.47
186.46
186.49
186.49
186.50
186.34
186.17
186.01
185.85
185.68
185.52
185.36
185.19
185.03
184.27
183.20
182.73
182.30
181.80
180.75
184.65
188.67
206.04
215.90
223.49
227.99
228.16

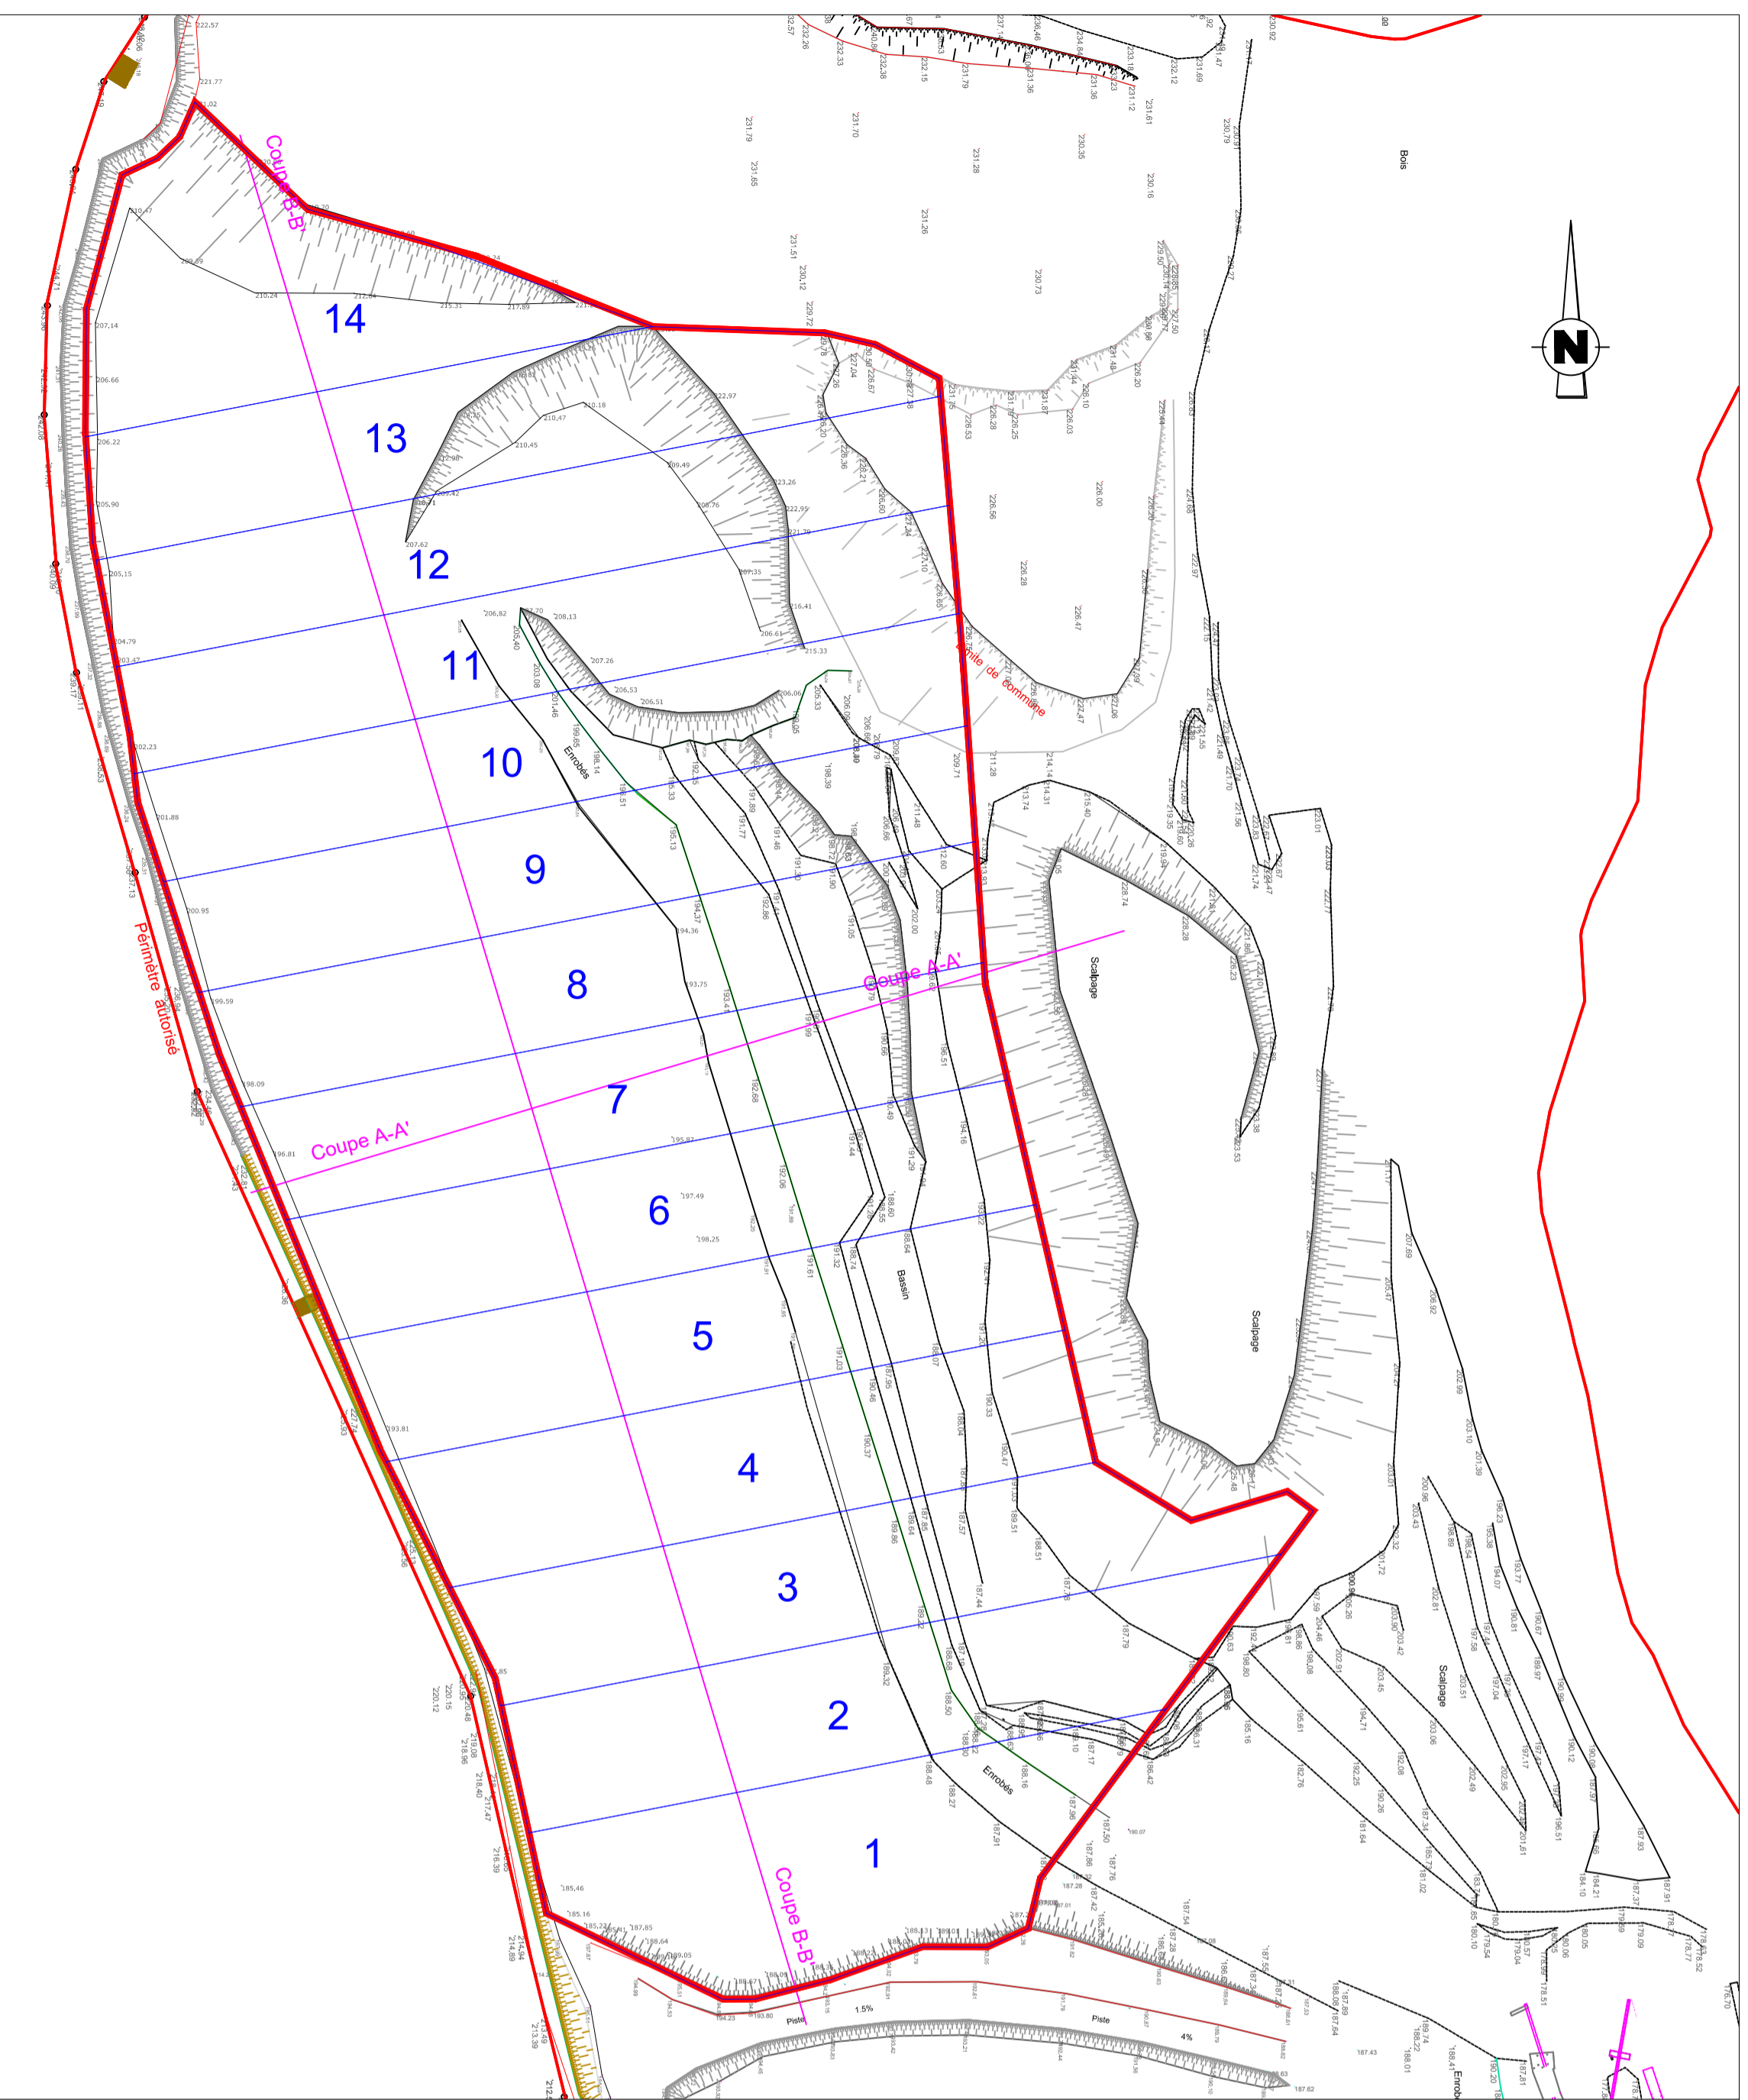

Echelle : 1/2000

Profil dessiné par Covadis

Profil n°: 1
Coupe B-B'

Echelle en X : 1/1000

Echelle en Y : 1/1000

PC : 150.00 m

Altitudes TN
220.57
219.32
217.63
215.94
214.36
211.60
210.62
210.54
210.33
210.18
210.04
209.69
209.75
207.90
207.06
206.61
206.29
205.97
204.49
203.02
202.09
200.81
199.38
188.42
197.94
197.46
196.98
196.50
196.02
195.54
195.05
195.37
195.73
196.09
195.88
195.59
195.30
195.59
196.46
195.91
194.32
192.72
191.89
191.24
190.59
189.94
189.45
189.14
188.87
188.72
188.65
188.60
188.57
188.55
188.52
188.49
188.26
188.11
188.12
188.12
188.20
193.36